

This drawing to be read in conjunction with all relevant BCAL, Architects, M & E, Specialist Consultants and Contractors project specific drawings and specifications.

Current British Standards apply.

All levels are in metres. (U.N.O)


Do Not Scale

Any discrepancies shall be brought to the attention of BCAL immediately.

All dimensions are in millimetres. (U.N.O)

Written Dimensions only shall be used.

IF IN DOUBT ASK

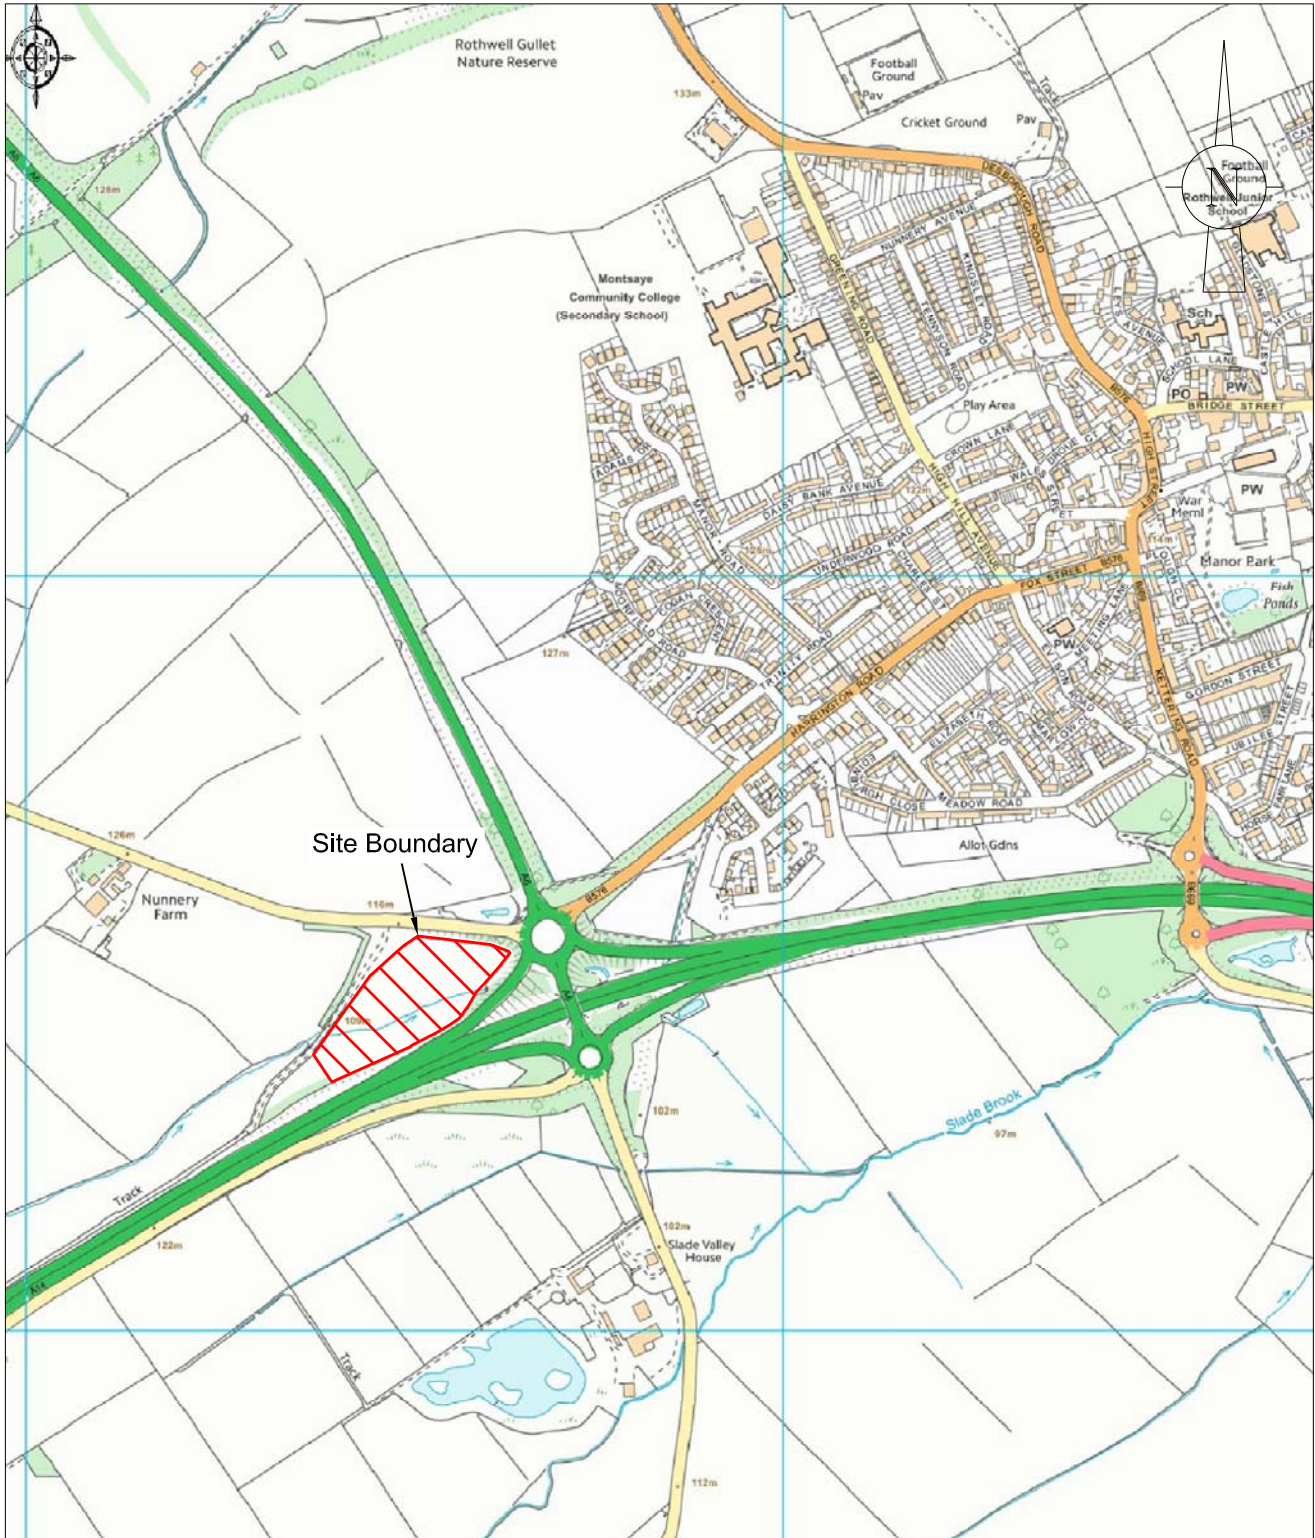

No	Description	Date	Dm	Chk
Revisions to this Drawing				
Saved: C:\projects\5500\5568\Drawings\BCAL_DWG\5568-01 - Location Plan.dwg				
Dm By:	JW	Date:	12/05/16	Chkd:

Reproduced by permission of Ordnance Survey © on behalf of The Controller of Her Majesty's Stationary Office. © Crown copyright. All rights reserved. Licence number LIG0174.

Status: **FOR INFORMATION**



Client
Kettering Borough Council

Drg. Title
Location Plan

Project
**Feasibility Study
Land off Harrington Road
Rothwell**

Scales @ A4
1:10,000

Drawing No.
5568-01

Rev
-

BCAL CONSULTING, Orient House, Church Way, Wellingborough, Northamptonshire, NN8 4HJ. Tel: 01933 440024 Fax: 01933 440041 Web: www.bcal.co.uk