


DRAWING NOTES:

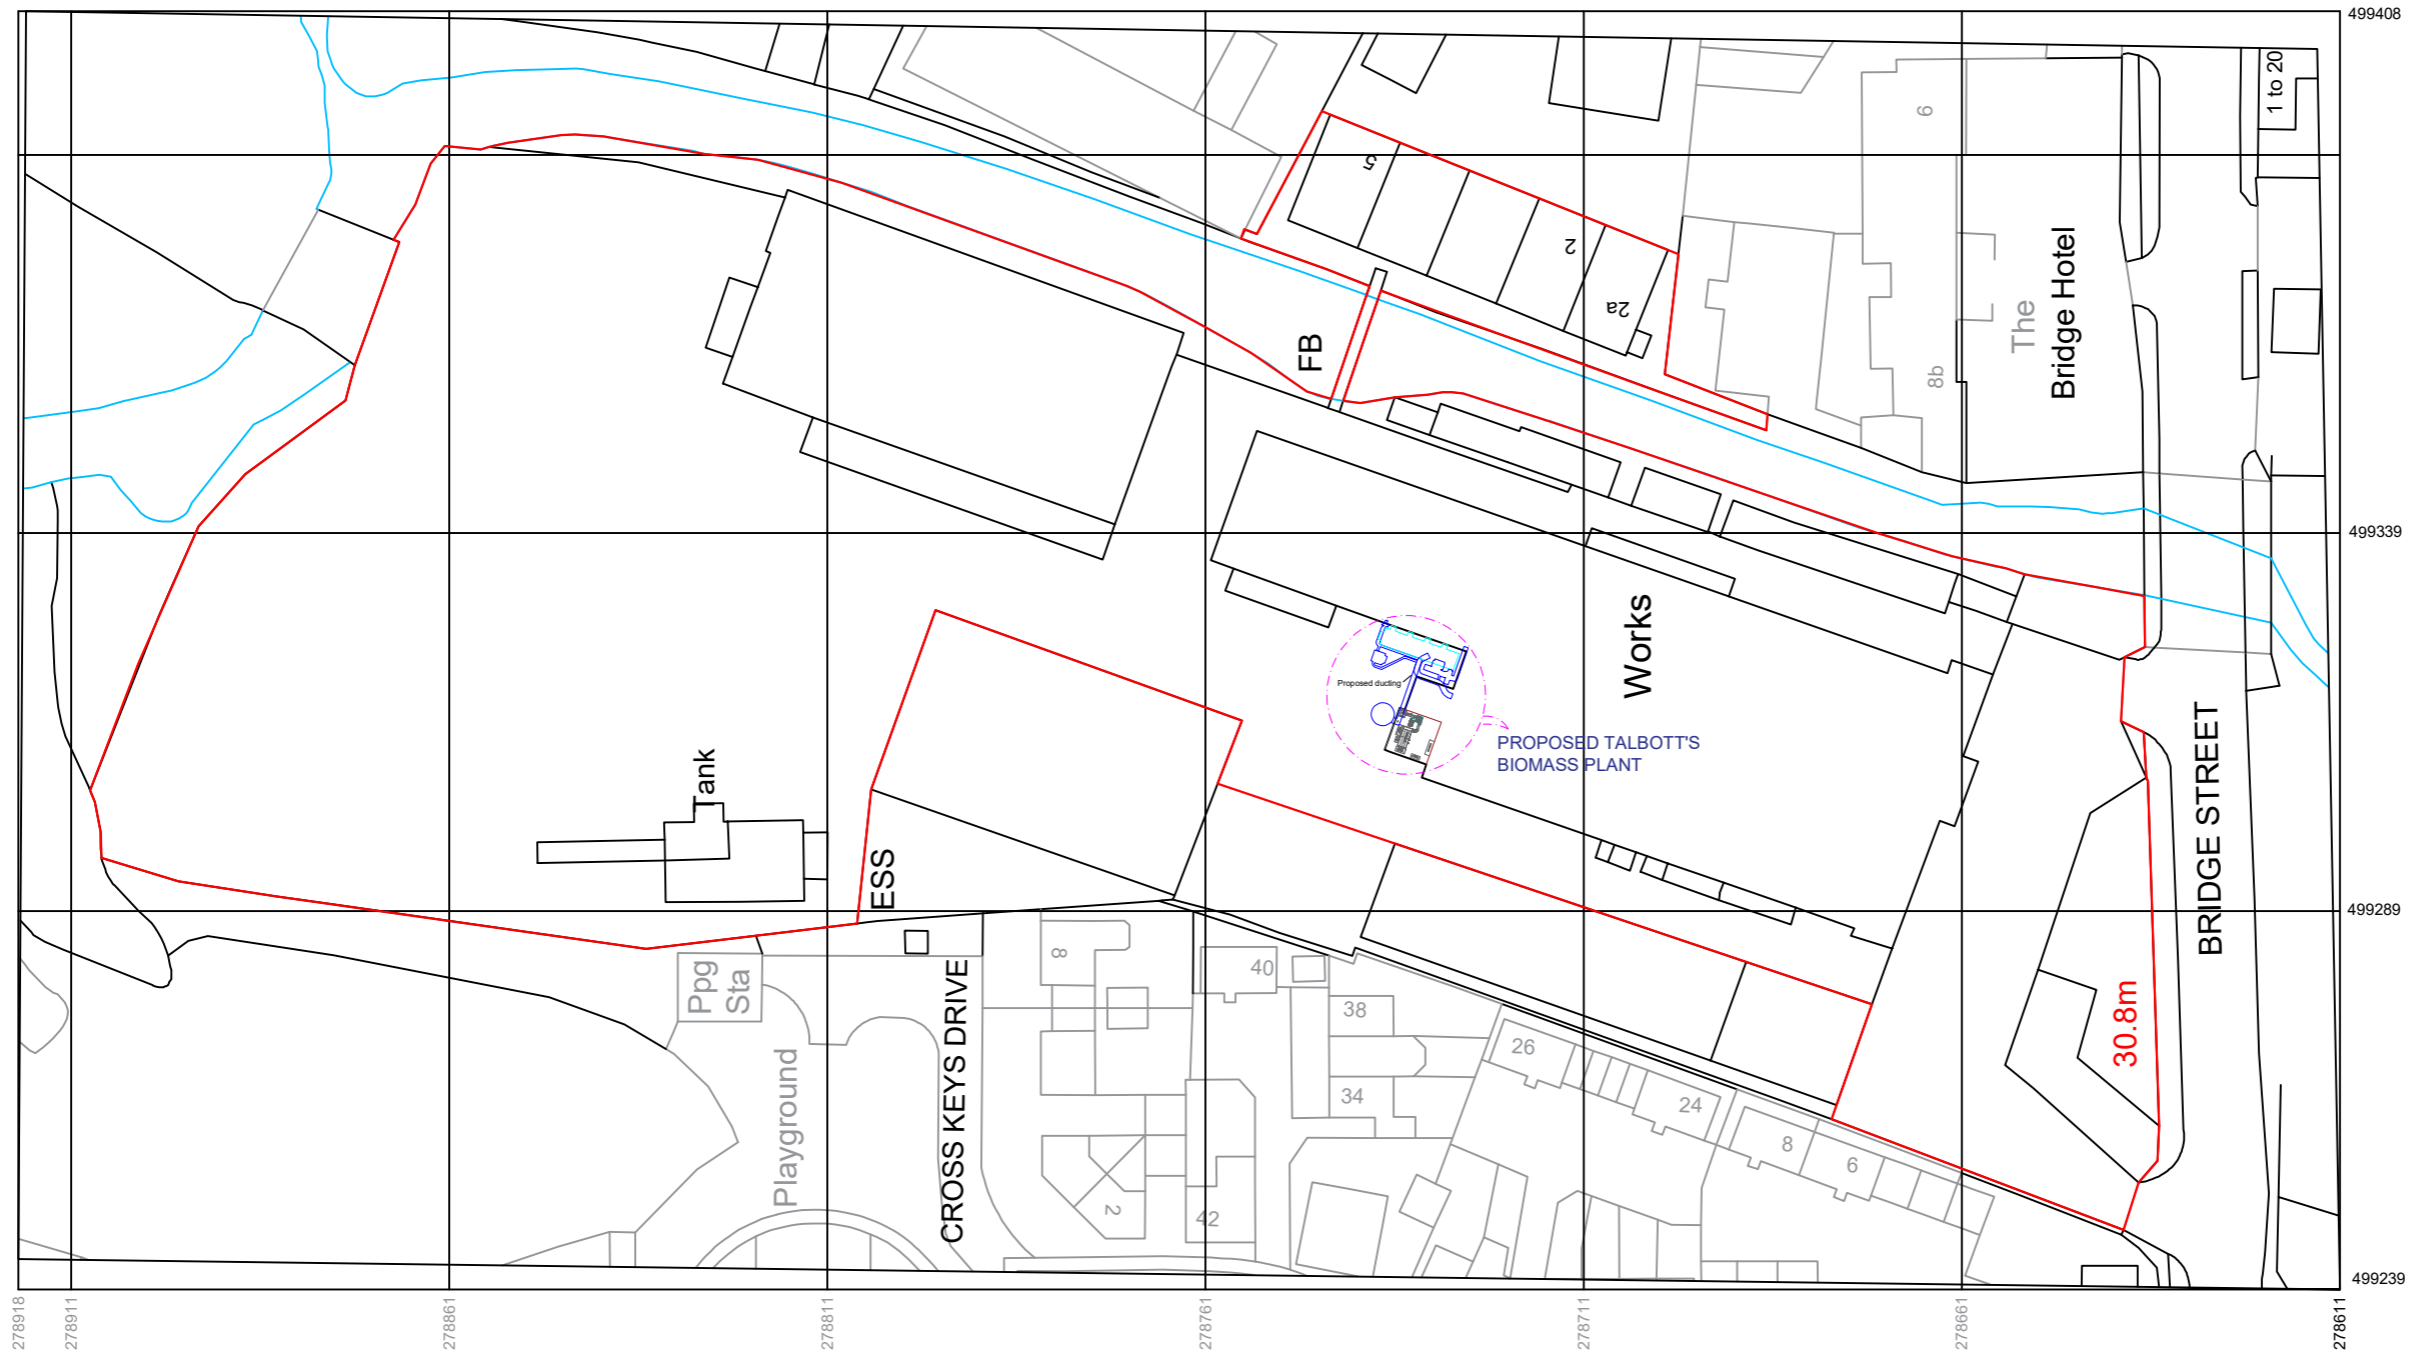

00	ISSUED FOR APPROVAL	???	00:00:00
COMMENT:		REVISED BY:	DATE:

- Notes:
1. Do not scale drawings
 2. Site verify all dimensions prior to construction
 3. Report all discrepancies to Scotts immediately
 4. Read in conjunction with all relevant documents and drawings

APPROVED BY:	DATE:	STATUS:
		A <input type="checkbox"/> B <input type="checkbox"/> C <input type="checkbox"/>

APPROVAL

PROJECT:
SCOTTS OF THRAPSTON
THRAPSTON

TITLE:
PROPOSED BIOMASS PLANT

DRAWN BY: PUSHPAK DATE: 18.08.22 SCALE: A3 1:11000

CHECKED BY: BR DATE: 18.08.22




SCOTTS OF THRAPSTON LIMITED

Bridge Street, Thrapston Tel: 01832 732266 WEB: www.scottsofthrapston.co.uk
Northamptonshire, NN14 4LR Fax: 01832 733703 E-MAIL: info@scottsofthrapston.co.uk


DWG NO: 000-000-000-001 REV: A

Produced on 11 August 2022 from the Ordnance Survey National Geographic Database and incorporating surveyed revision available at this date.
This map shows the area bounded by 499239 278611,499403 278614,499408 278917,499243 278918,499239 278611
Reproduction in whole or part is prohibited without the prior permission of Ordnance Survey.
Crown copyright 2022. Supplied by copla ltd trading as UKPlanningMaps.com a licensed Ordnance Survey partner (100054135).
Data licence expires 11 August 2023. Unique plan reference: vx/836628/1130574

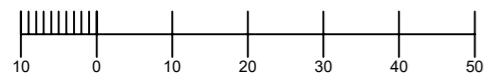

SCALE 1: 1000

DRAWING NOTES:

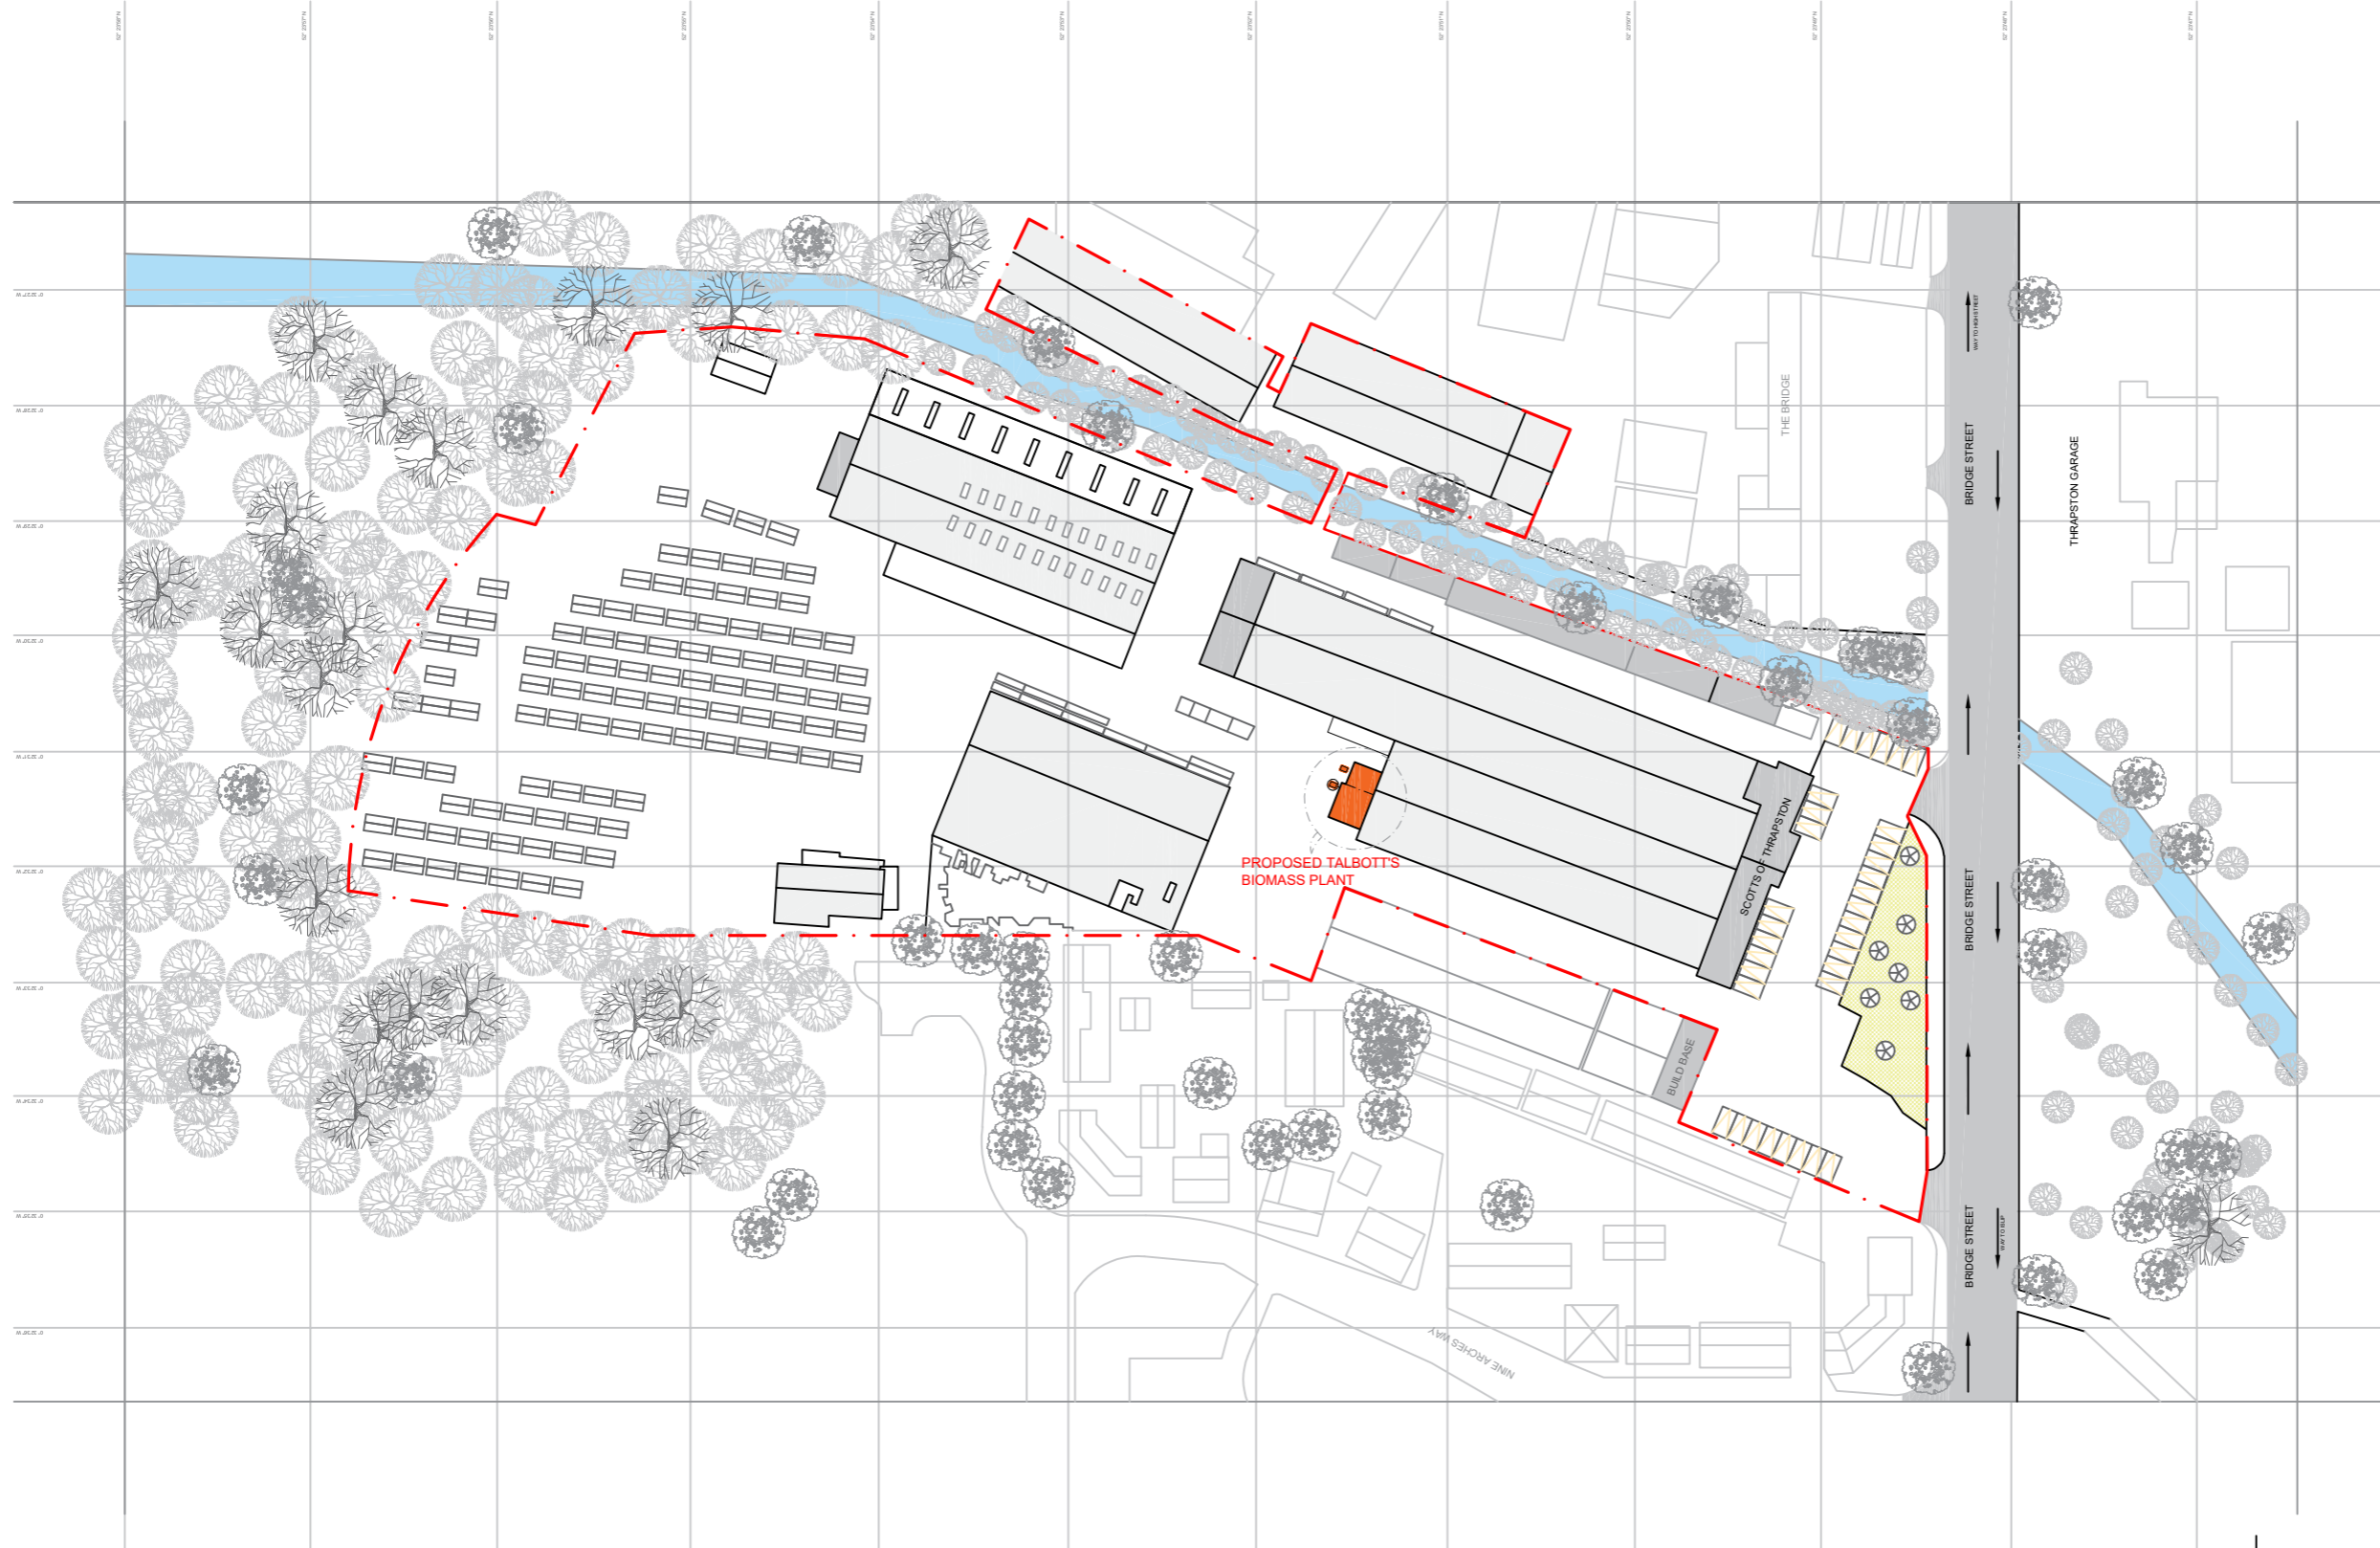

00	ISSUED FOR APPROVAL	???	00:00:00
COMMENT:		REVISED BY:	DATE:

- Notes:
1. Do not scale drawings
 2. Site verify all dimensions prior to construction
 3. Report all discrepancies to Scotts immediately
 4. Read in conjunction with all relevant documents and drawings

APPROVED BY:	DATE:	STATUS:
		<input type="checkbox"/> A <input type="checkbox"/> B <input type="checkbox"/> C <input type="checkbox"/>

APPROVAL

PROJECT:
SCOTTS OF THRAPS TON
THRAPS TON

TITLE:
PROPOSED BIOMASS PLANT


DRAWN BY:	DATE:	SCALE:
PUSHPAK	12.07.22	
CHECKED BY:	DATE:	
BR	12.07.22	



SCOTTS OF THRAPS TON LIMITED
 Bridge Street, Thrapston Northamptonshire, NN14 4LR
 Tel: 01832 732366 Fax: 01832 733703
 WEB: www.scottsofthrapston.co.uk E-MAIL: info@scottsofthrapston.co.uk

DWG No.	REV.
000-000-000-001	A

SCALE:	1:100
SHEET SIZE:	A3

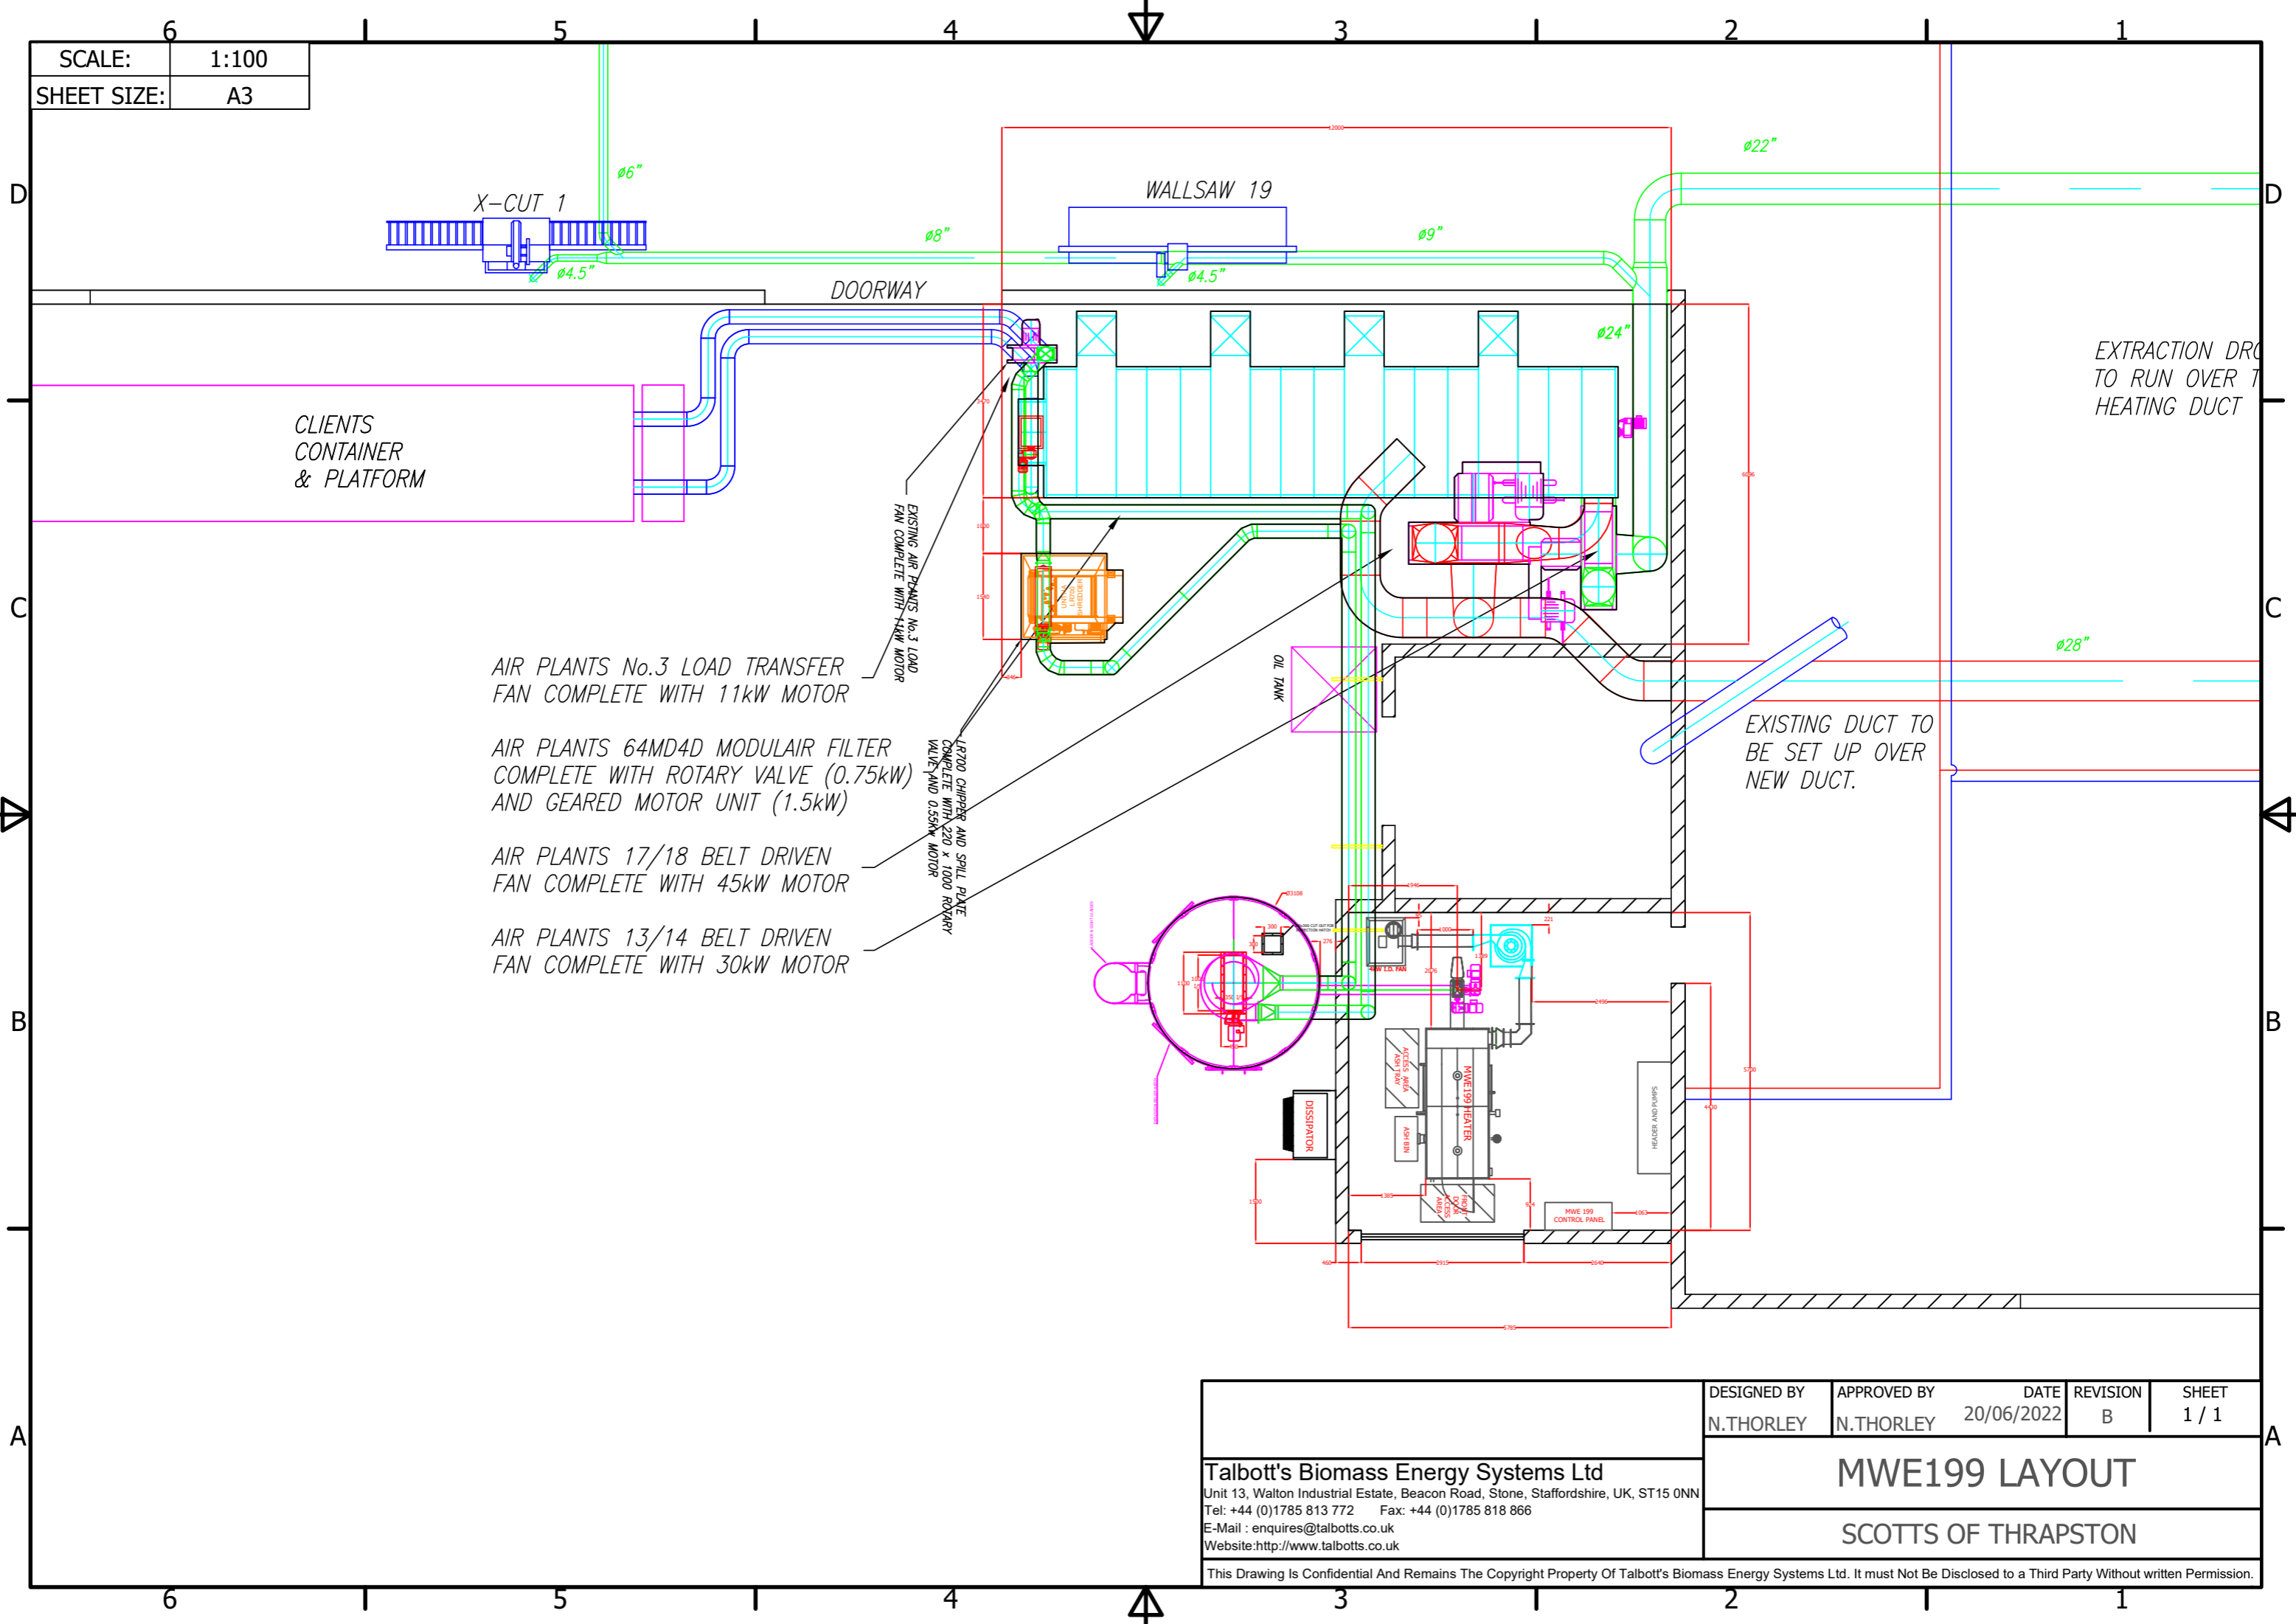

CLIENTS
CONTAINER
& PLATFORM

DOORWAY

WALLSAW 19

- AIR PLANTS No.3 LOAD TRANSFER FAN COMPLETE WITH 11kW MOTOR
- AIR PLANTS 64MD4D MODULAIR FILTER COMPLETE WITH ROTARY VALVE (0.75kW) AND GEARED MOTOR UNIT (1.5kW)
- AIR PLANTS 17/18 BELT DRIVEN FAN COMPLETE WITH 45kW MOTOR
- AIR PLANTS 13/14 BELT DRIVEN FAN COMPLETE WITH 30kW MOTOR

EXISTING AIR PLANTS No.3 LOAD FAN COMPLETE WITH 11kW MOTOR

18700 CHIPPER AND SPILL PLATE COMPLETE WITH 220 X 1000 ROTARY VALVE AND 0.35kW MOTOR

OIL TANK

EXISTING DUCT TO BE SET UP OVER NEW DUCT.


EXTRACTION DUCT TO RUN OVER THE HEATING DUCT

<p>Talbot's Biomass Energy Systems Ltd Unit 13, Walton Industrial Estate, Beacon Road, Stone, Staffordshire, UK, ST15 0NN Tel: +44 (0)1785 813 772 Fax: +44 (0)1785 818 866 E-Mail : enquires@talbotts.co.uk Website:http://www.talbotts.co.uk</p>	DESIGNED BY	APPROVED BY	DATE	REVISION	SHEET
	N.THORLEY	N.THORLEY	20/06/2022	B	1 / 1
	<p>MWE199 LAYOUT</p> <p>SCOTTS OF THRAPSTON</p>				

This Drawing Is Confidential And Remains The Copyright Property Of Talbot's Biomass Energy Systems Ltd. It must Not Be Disclosed to a Third Party Without written Permission.

SCALE: 1:50
SHEET SIZE: A3


EXISTING DUCT TO BE SET UP OVER NEW DUCT.

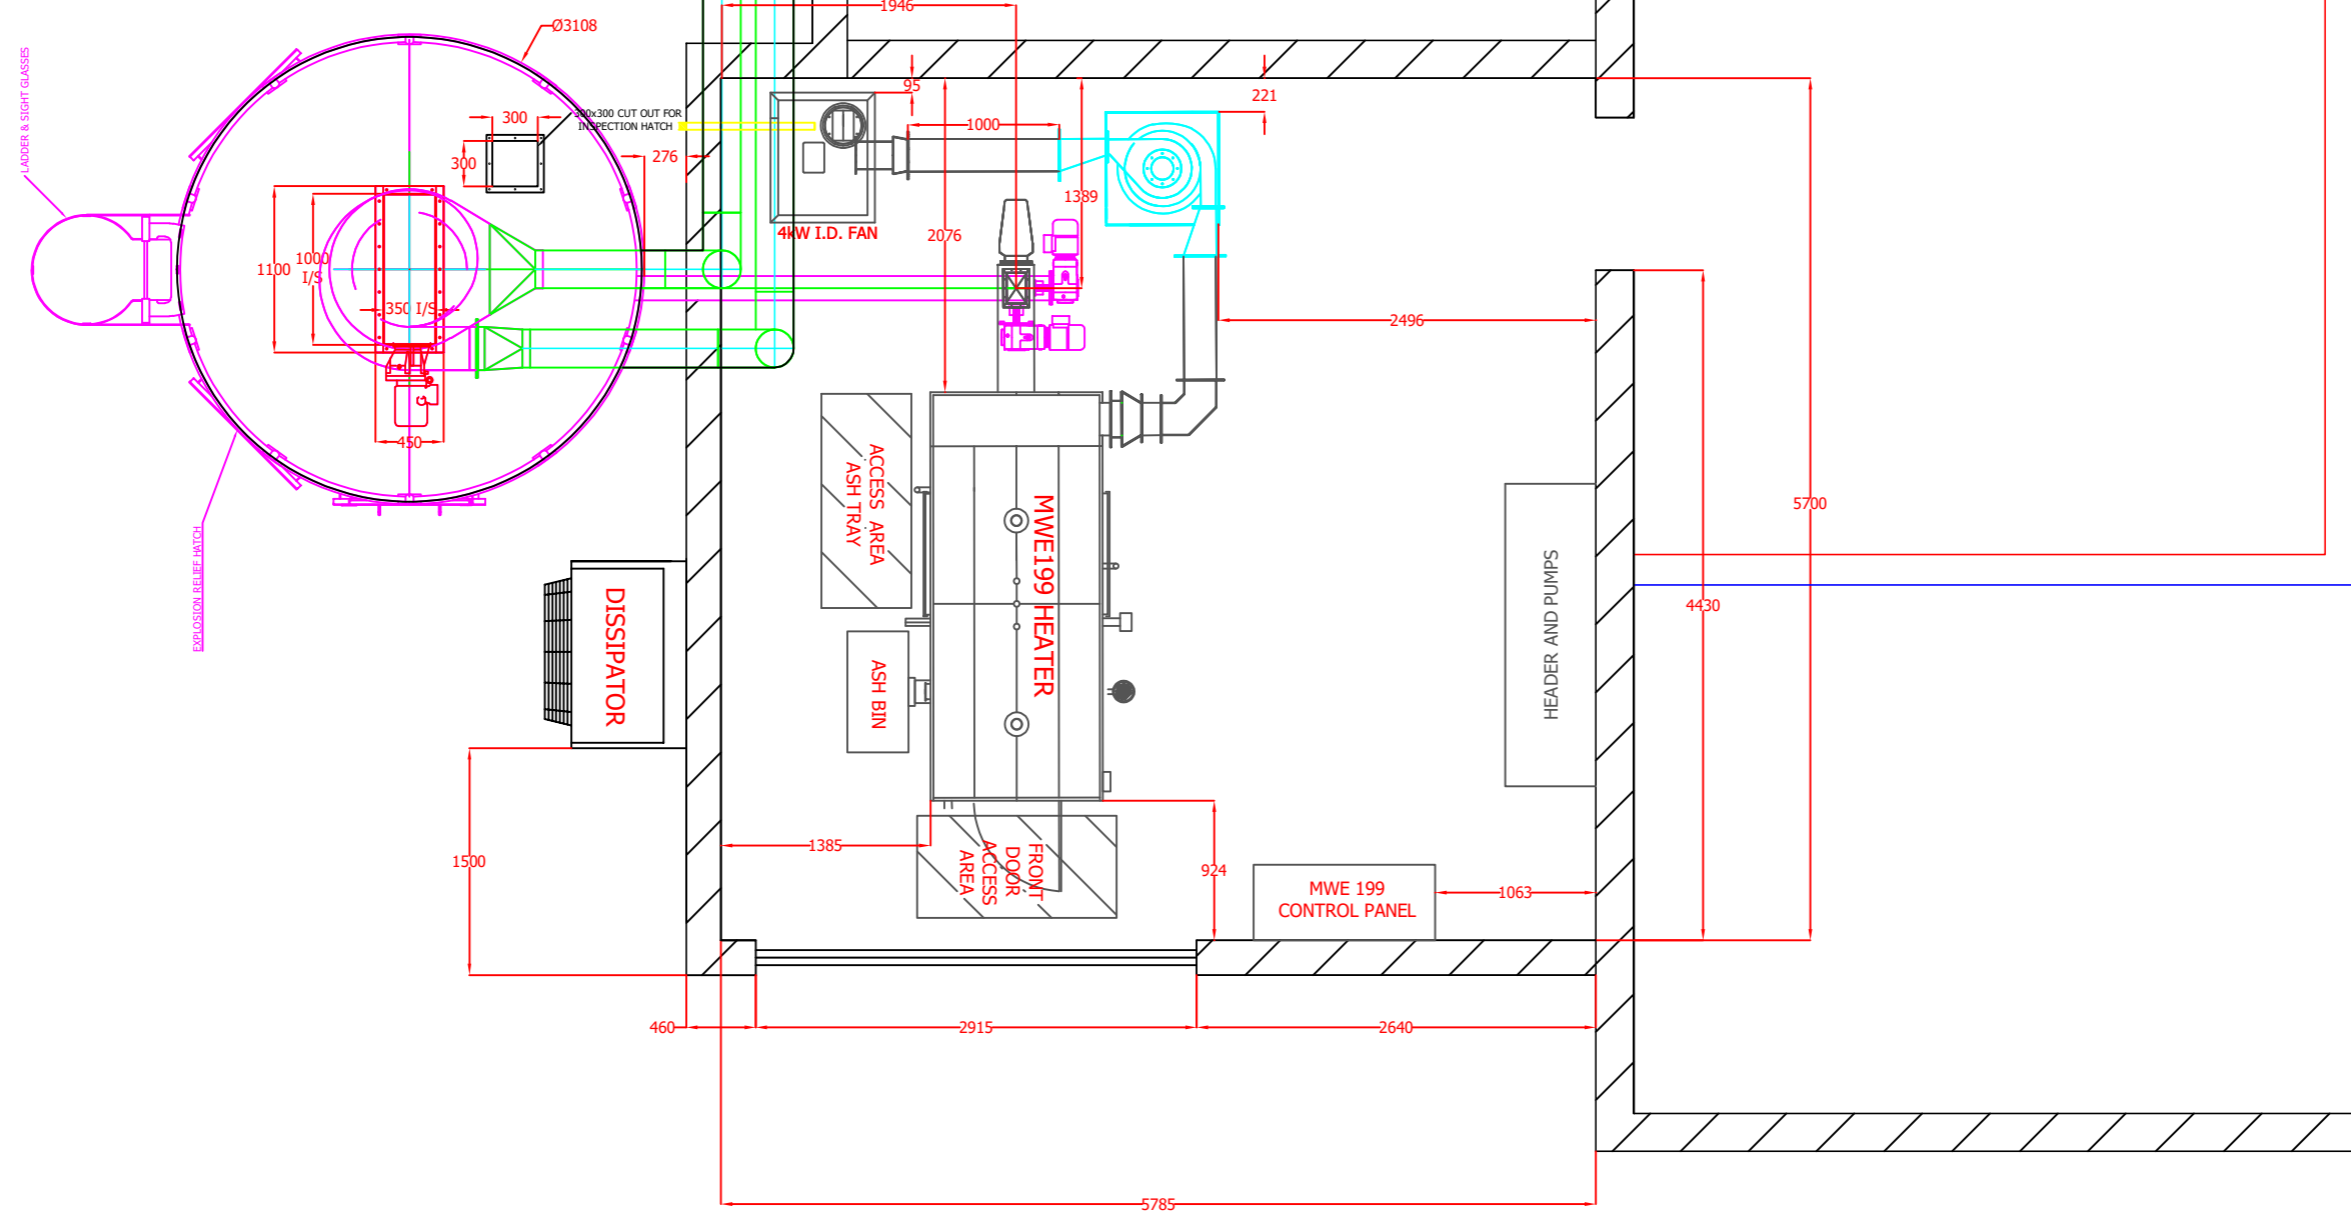

Talbot's Biomass Energy Systems Ltd Unit 13, Walton Industrial Estate, Beacon Road, Stone, Staffordshire, UK, ST15 0NN Tel: +44 (0)1785 813 772 Fax: +44 (0)1785 818 866 E-Mail : enquires@talbotts.co.uk Website: http://www.talbotts.co.uk	DESIGNED BY	APPROVED BY	DATE	REVISION	SHEET
	N.THORLEY	N.THORLEY	20/06/2022	B	1 / 1
	MWE199 LAYOUT SCOTTS OF THRAPSTON				


This Drawing Is Confidential And Remains The Copyright Property Of Talbot's Biomass Energy Systems Ltd. It must Not Be Disclosed to a Third Party Without written Permission.

SCALE:	1:50
SHEET SIZE:	A3

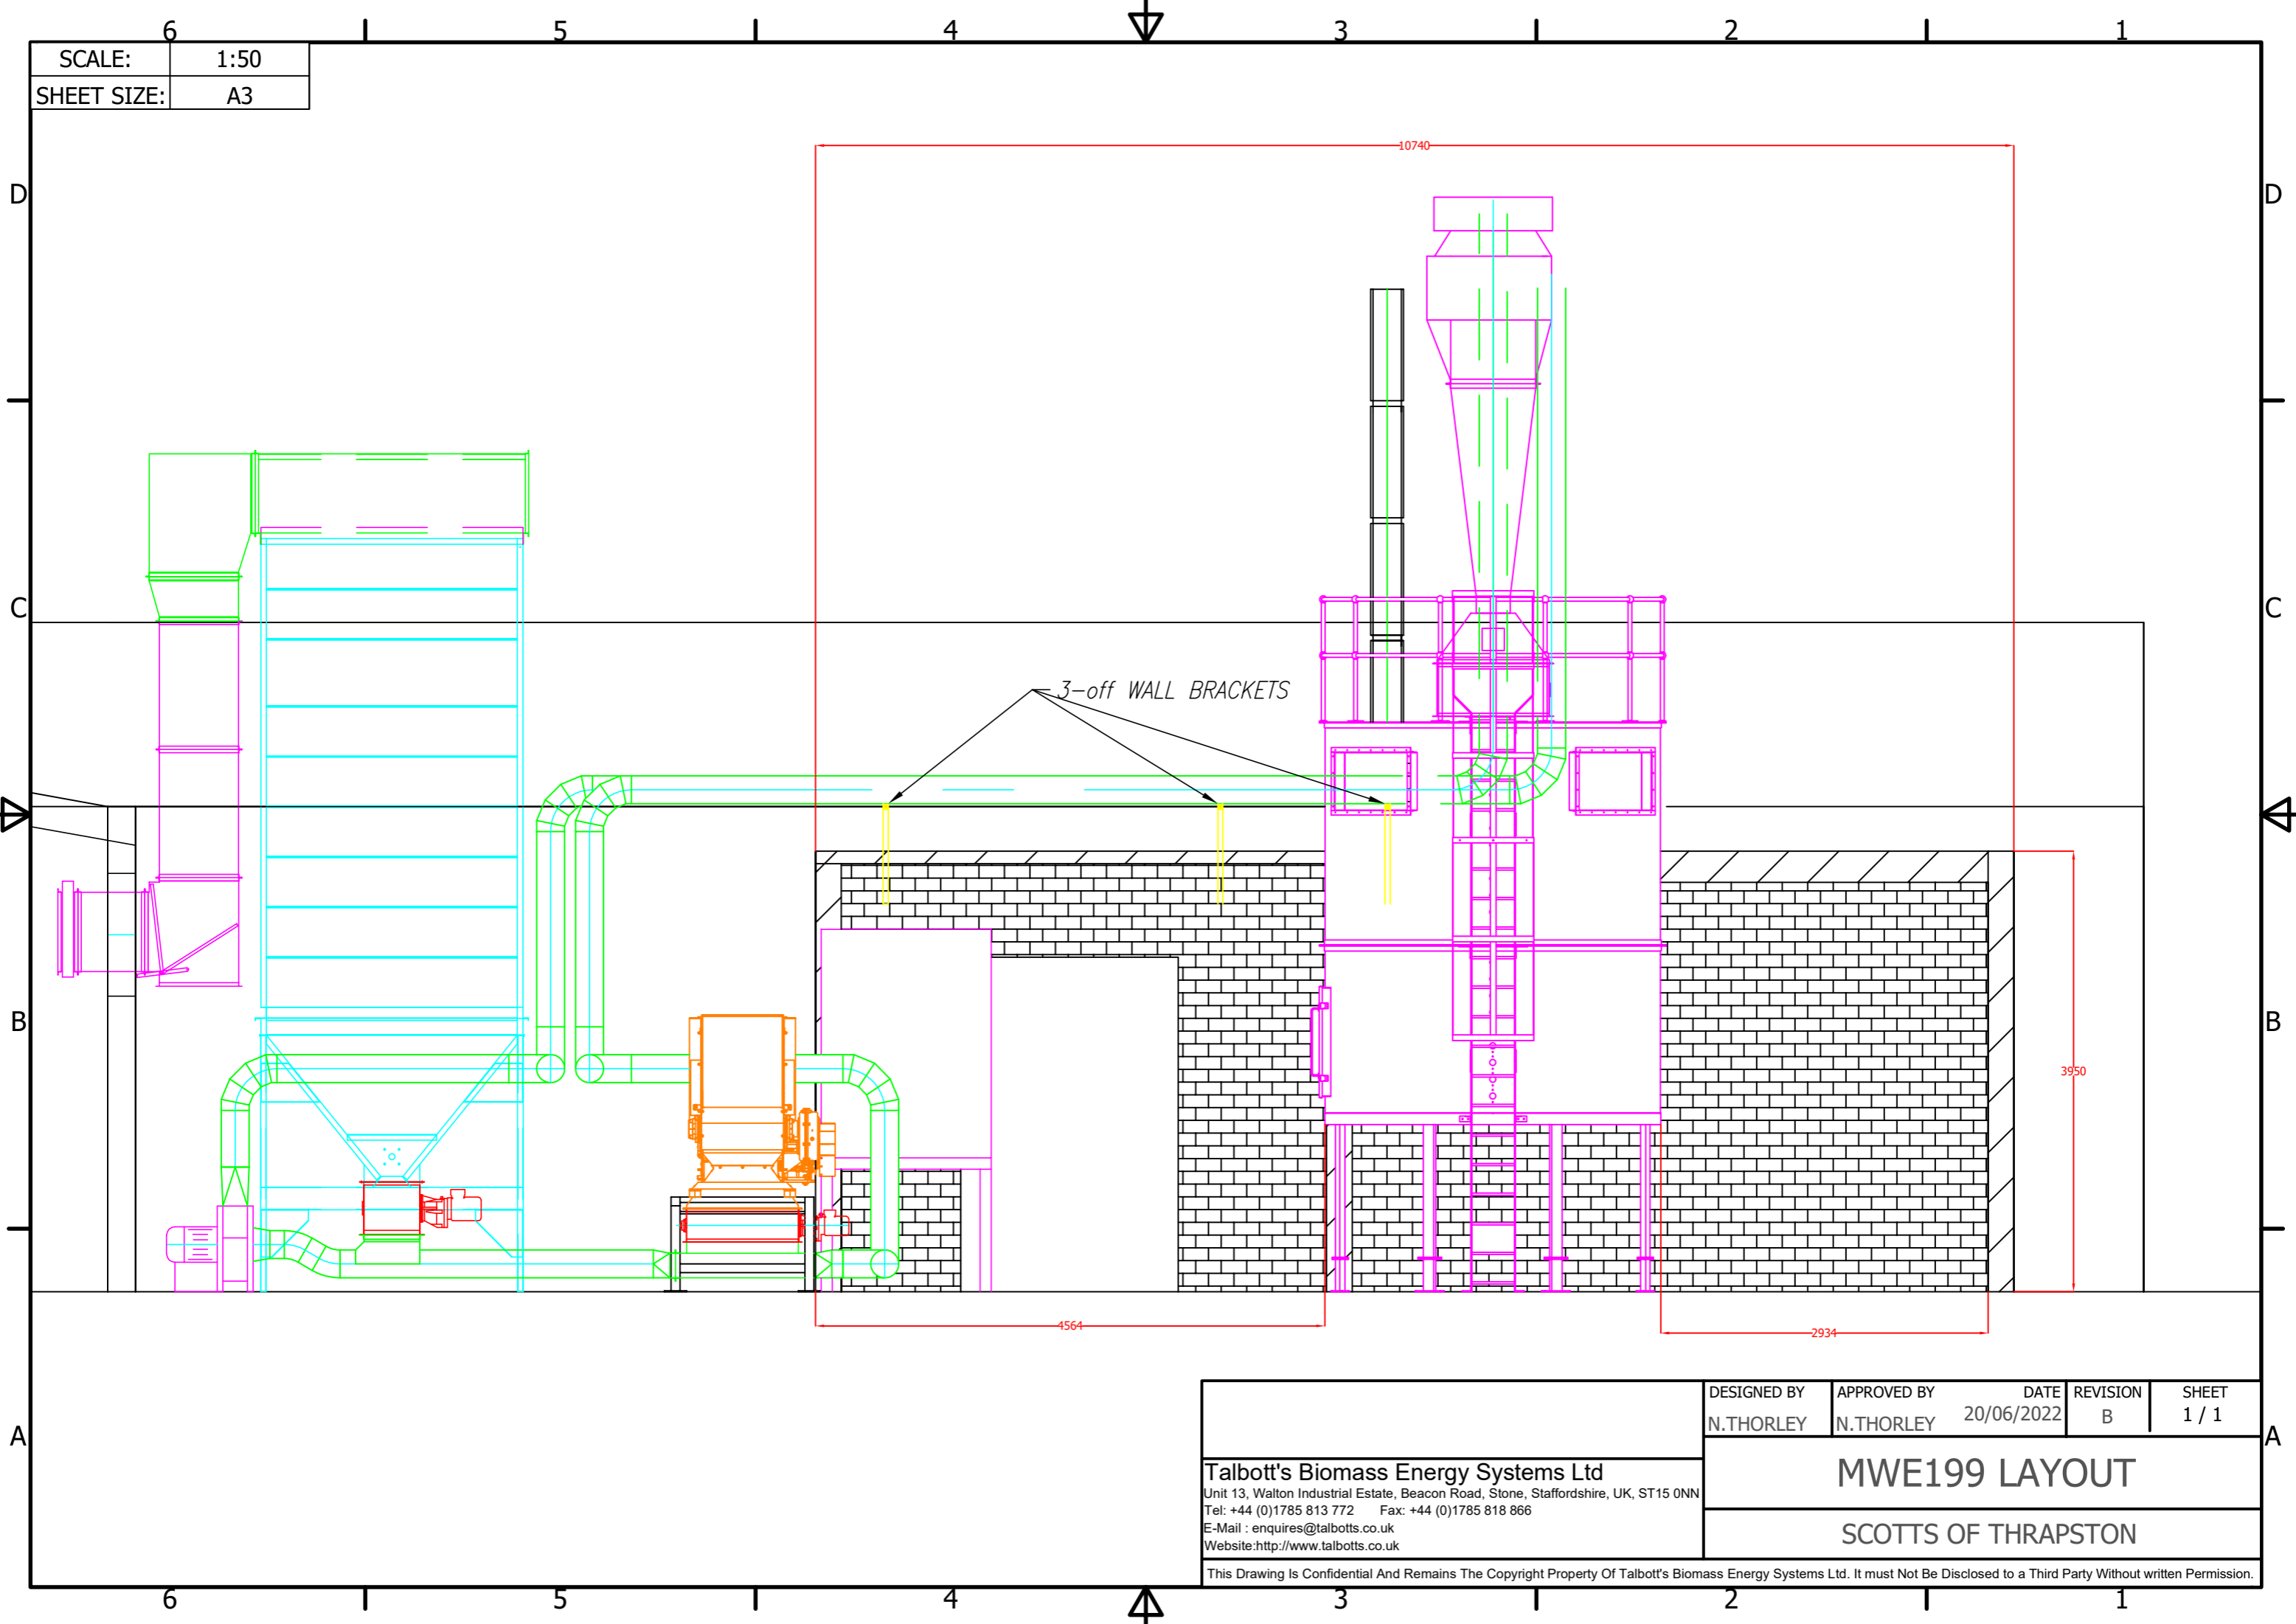

Talbot's Biomass Energy Systems Ltd Unit 13, Walton Industrial Estate, Beacon Road, Stone, Staffordshire, UK, ST15 0NN Tel: +44 (0)1785 813 772 Fax: +44 (0)1785 818 866 E-Mail : enquires@talbotts.co.uk Website: http://www.talbotts.co.uk	DESIGNED BY	APPROVED BY	DATE	REVISION	SHEET
	N.THORLEY	N.THORLEY	20/06/2022	B	1 / 1
	MWE199 LAYOUT SCOTTS OF THRAPSTON				
This Drawing Is Confidential And Remains The Copyright Property Of Talbot's Biomass Energy Systems Ltd. It must Not Be Disclosed to a Third Party Without written Permission.					

SCALE:	1:50
SHEET SIZE:	A3

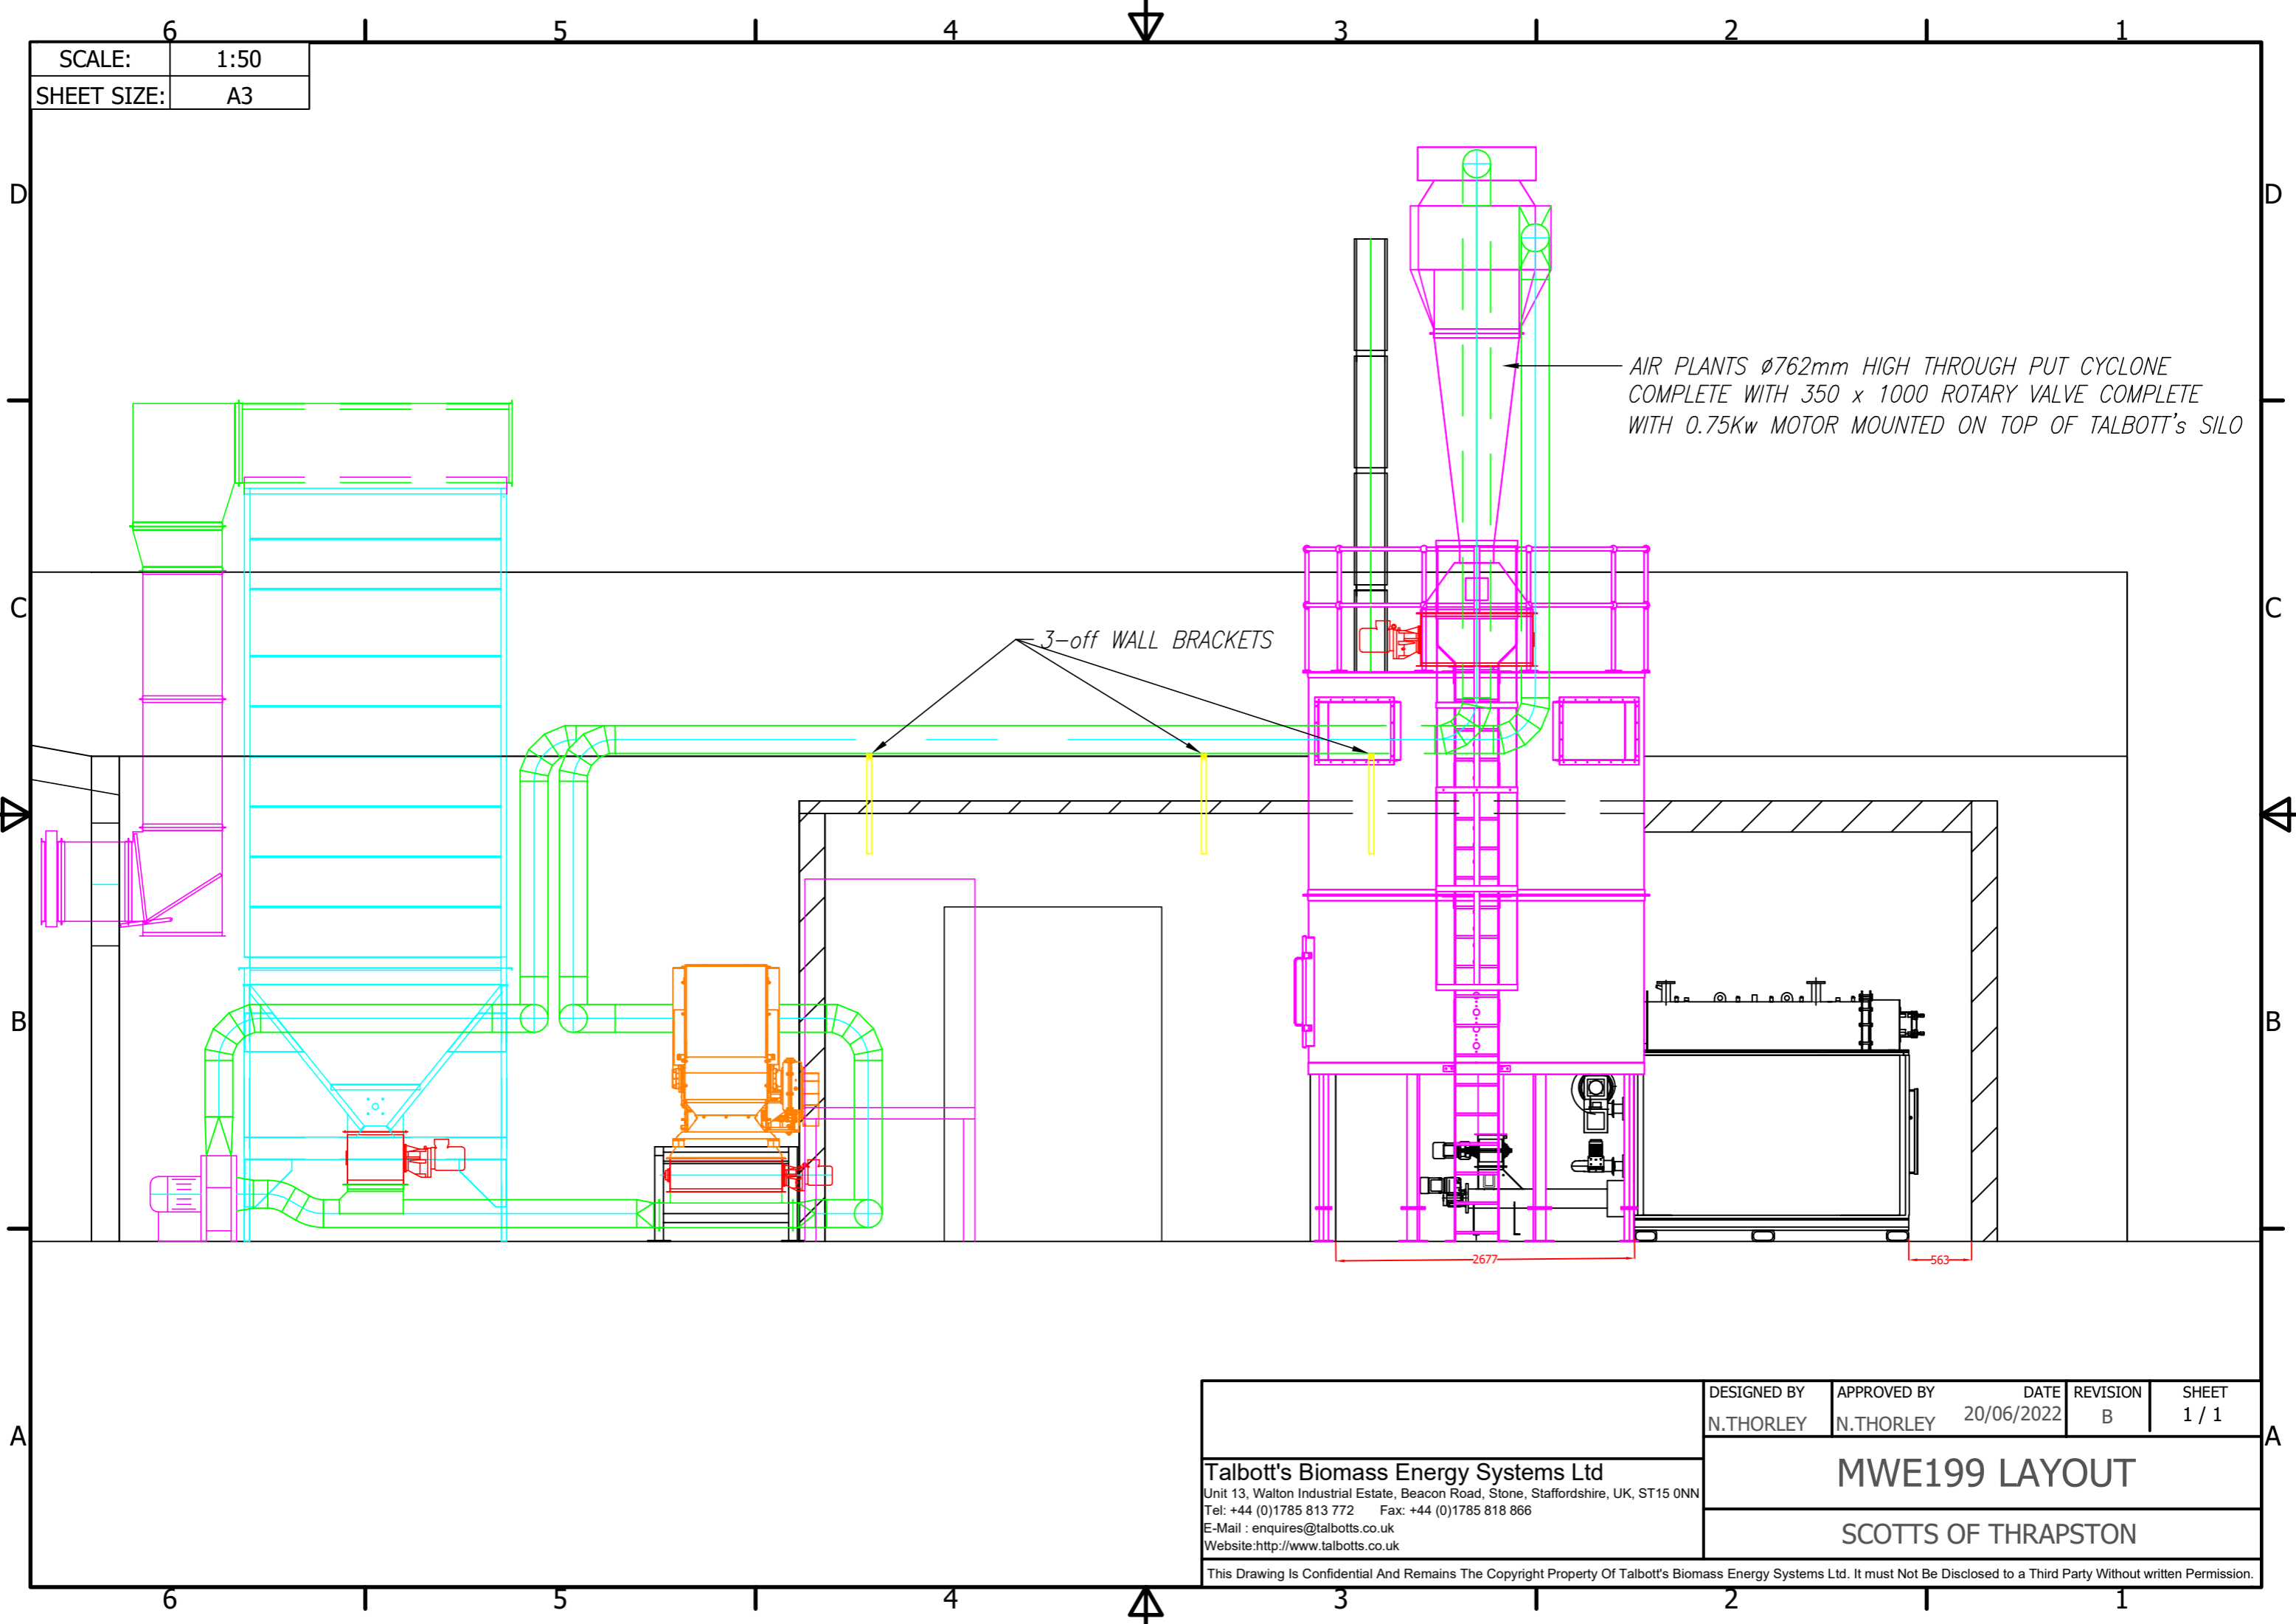

DESIGNED BY	APPROVED BY	DATE	REVISION	SHEET
N.THORLEY	N.THORLEY	20/06/2022	B	1 / 1

Talbot's Biomass Energy Systems Ltd
 Unit 13, Walton Industrial Estate, Beacon Road, Stone, Staffordshire, UK, ST15 0NN
 Tel: +44 (0)1785 813 772 Fax: +44 (0)1785 818 866
 E-Mail : enquires@talbotts.co.uk
 Website: http://www.talbotts.co.uk

MWE199 LAYOUT

SCOTTS OF THRAPSTON

This Drawing Is Confidential And Remains The Copyright Property Of Talbot's Biomass Energy Systems Ltd. It must Not Be Disclosed to a Third Party Without written Permission.